




LUXURY
PALM

BALI

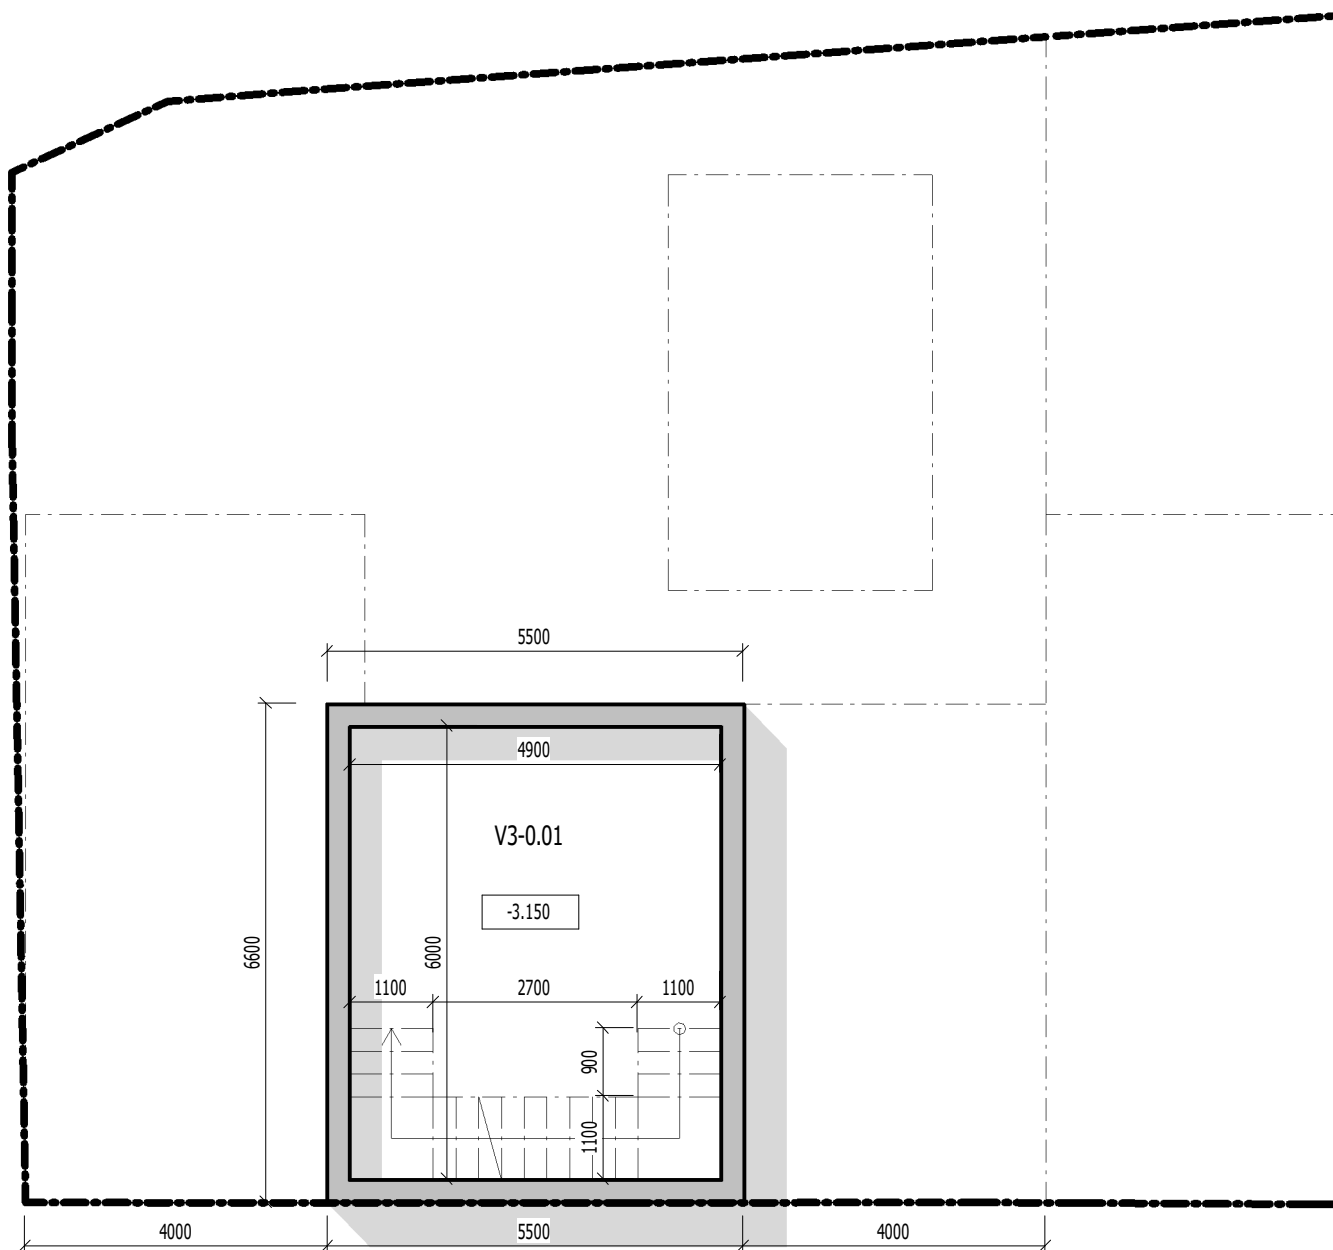

LEGEND - Underground - Villa 3

no	room	area
V3-0.01	basement	29.40 m ²
	overall	29.40 m ²

Floor Plan - Underground Villa 3

1 : 100

V3-01 Floor Plan - Underground
Villa 3



LUXURY
PALM


BALI

LEGEND - 1. floor - Villa 3

no	room	area
V3-1.01	bedroom	17.55 m ²
V3-1.02	bathroom	8.58 m ²
V3-1.03	closet	6.24 m ²
V3-1.04	living room	29.40 m ²
V3-1.05	kitchen and dining	24.00 m ²
	overall	85.77 m ²

V3-02

Floor Plan - 1. Floor
Villa 3

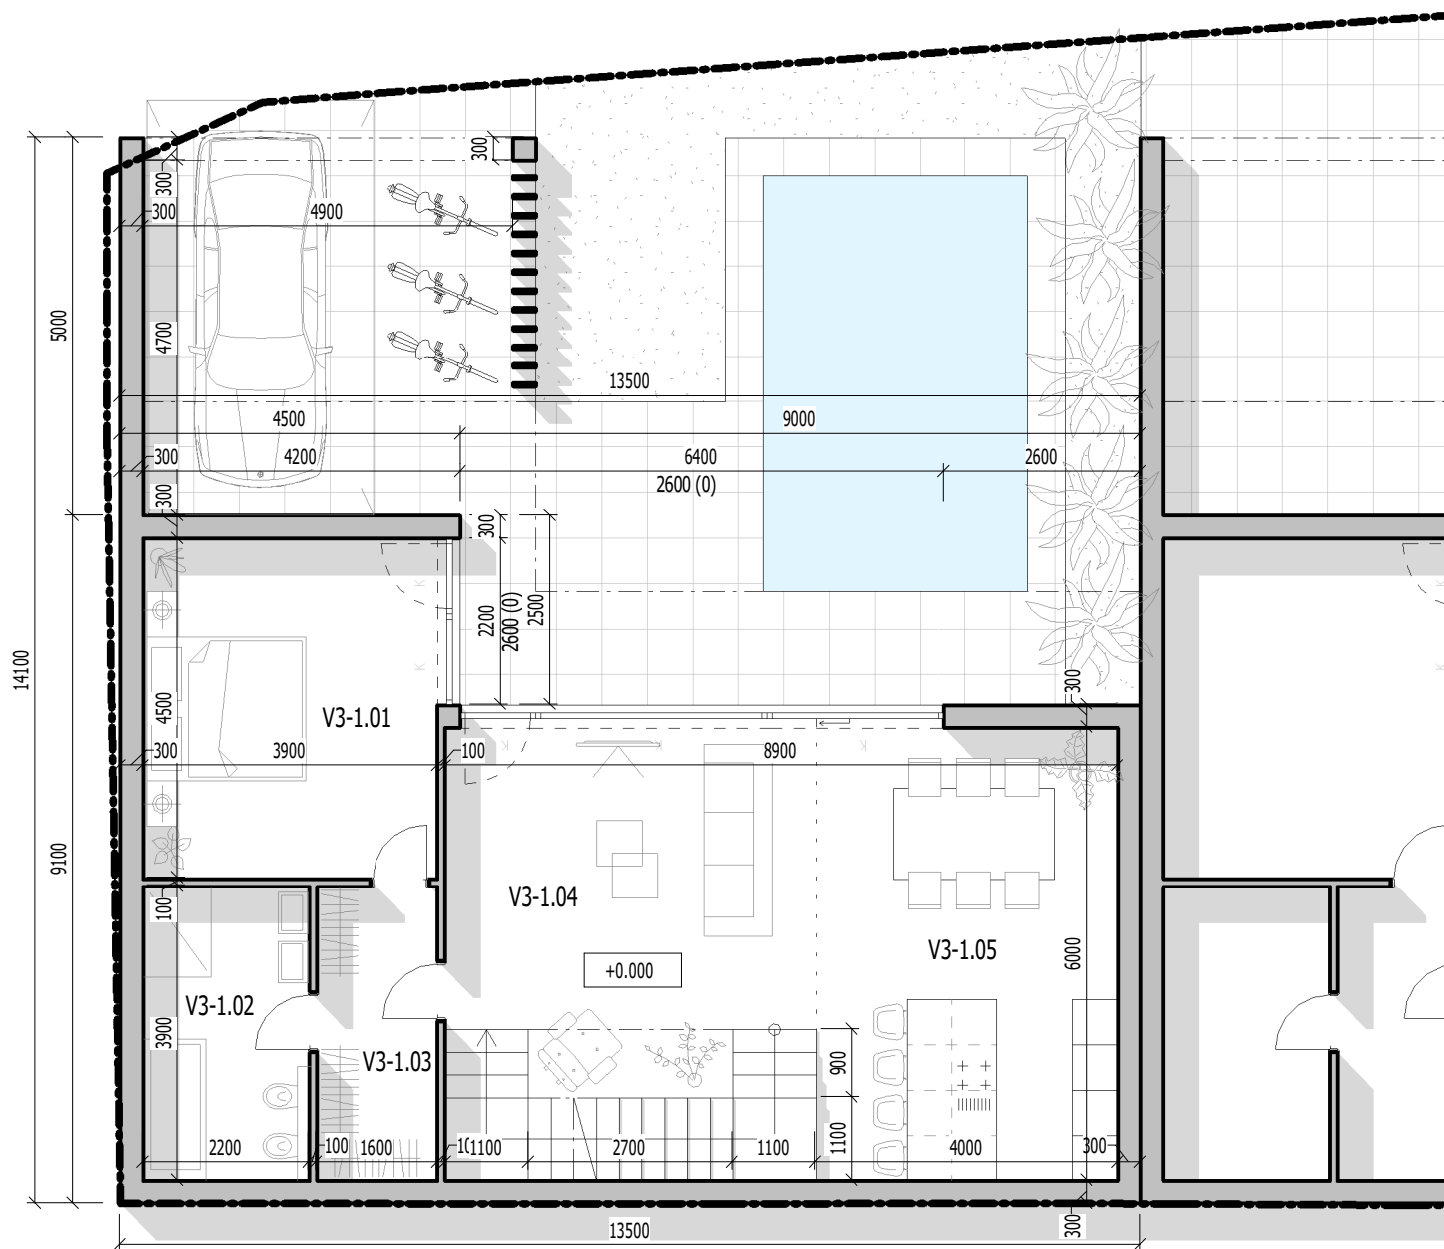


Floor Plan - 1. Floor Villa 3

1 : 100



LUXURY PALM

BALI

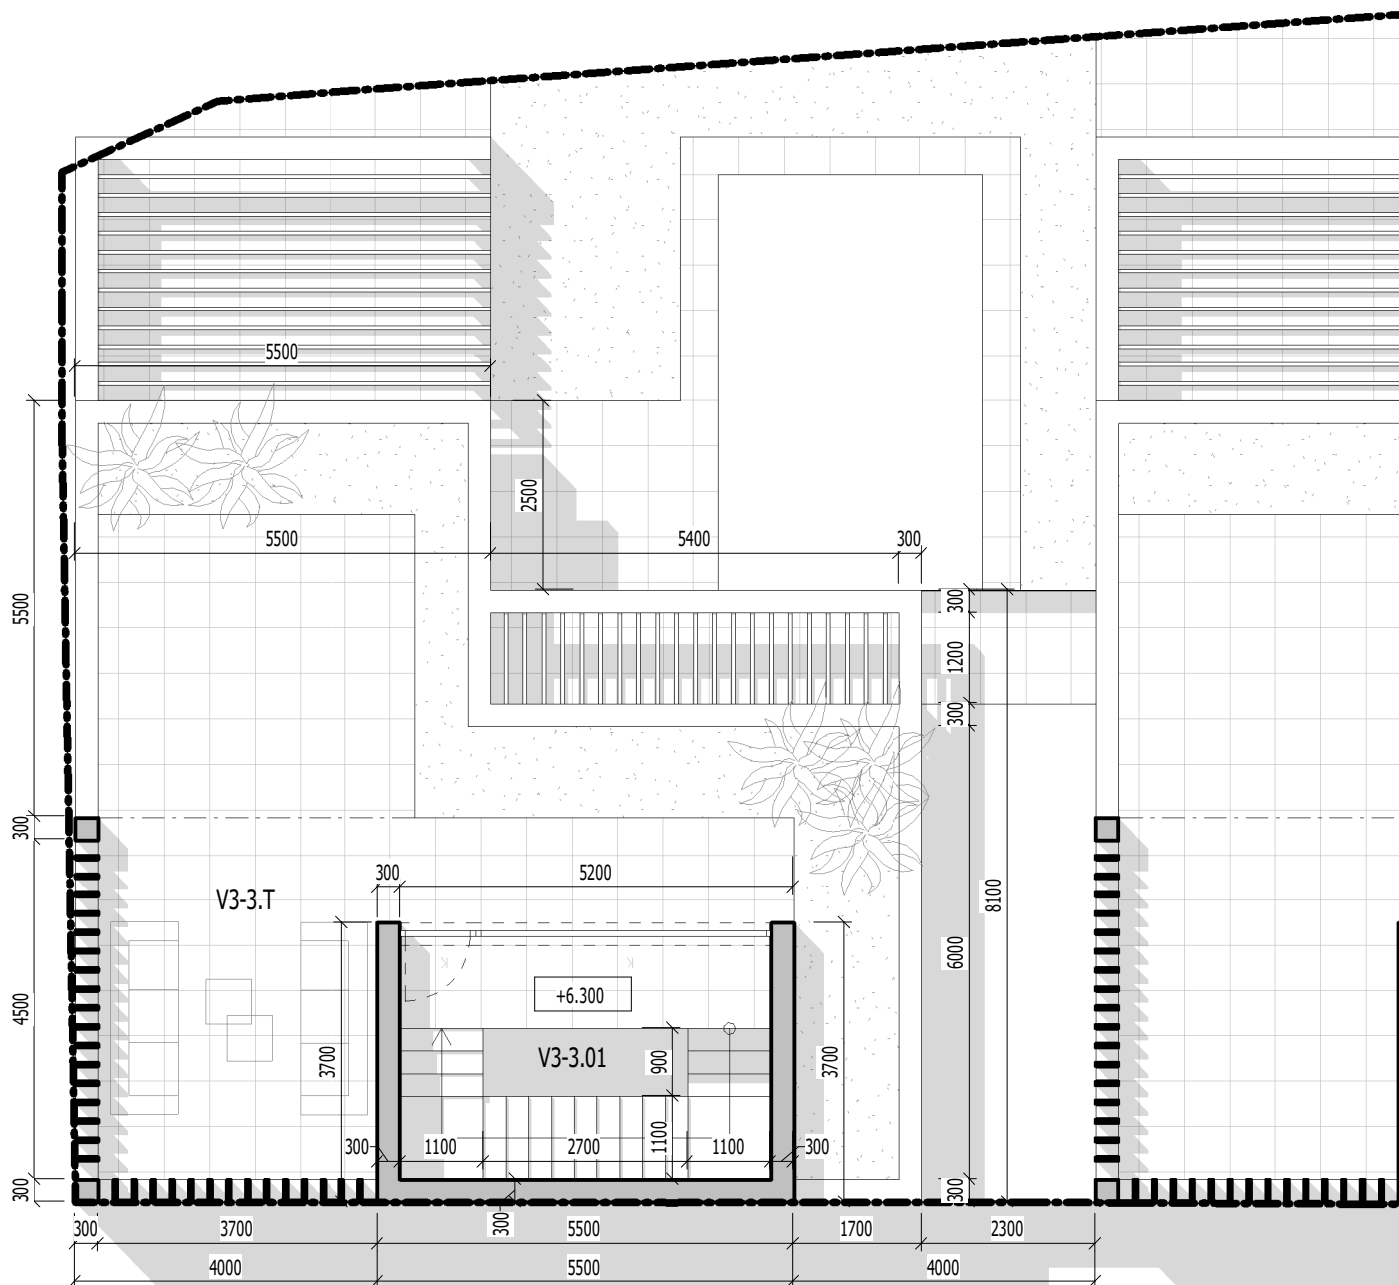

LEGEND - 3. floor - Villa 3

no	room	area
V3-3.01	stairs	15.19 m ²
V3-3.T	terrace	45.92 m ²
	overall	61.11 m ²

Floor Plan - 3. Floor Villa 3

1 : 100

V3-04

Floor Plan - 3. Floor
Villa 3